

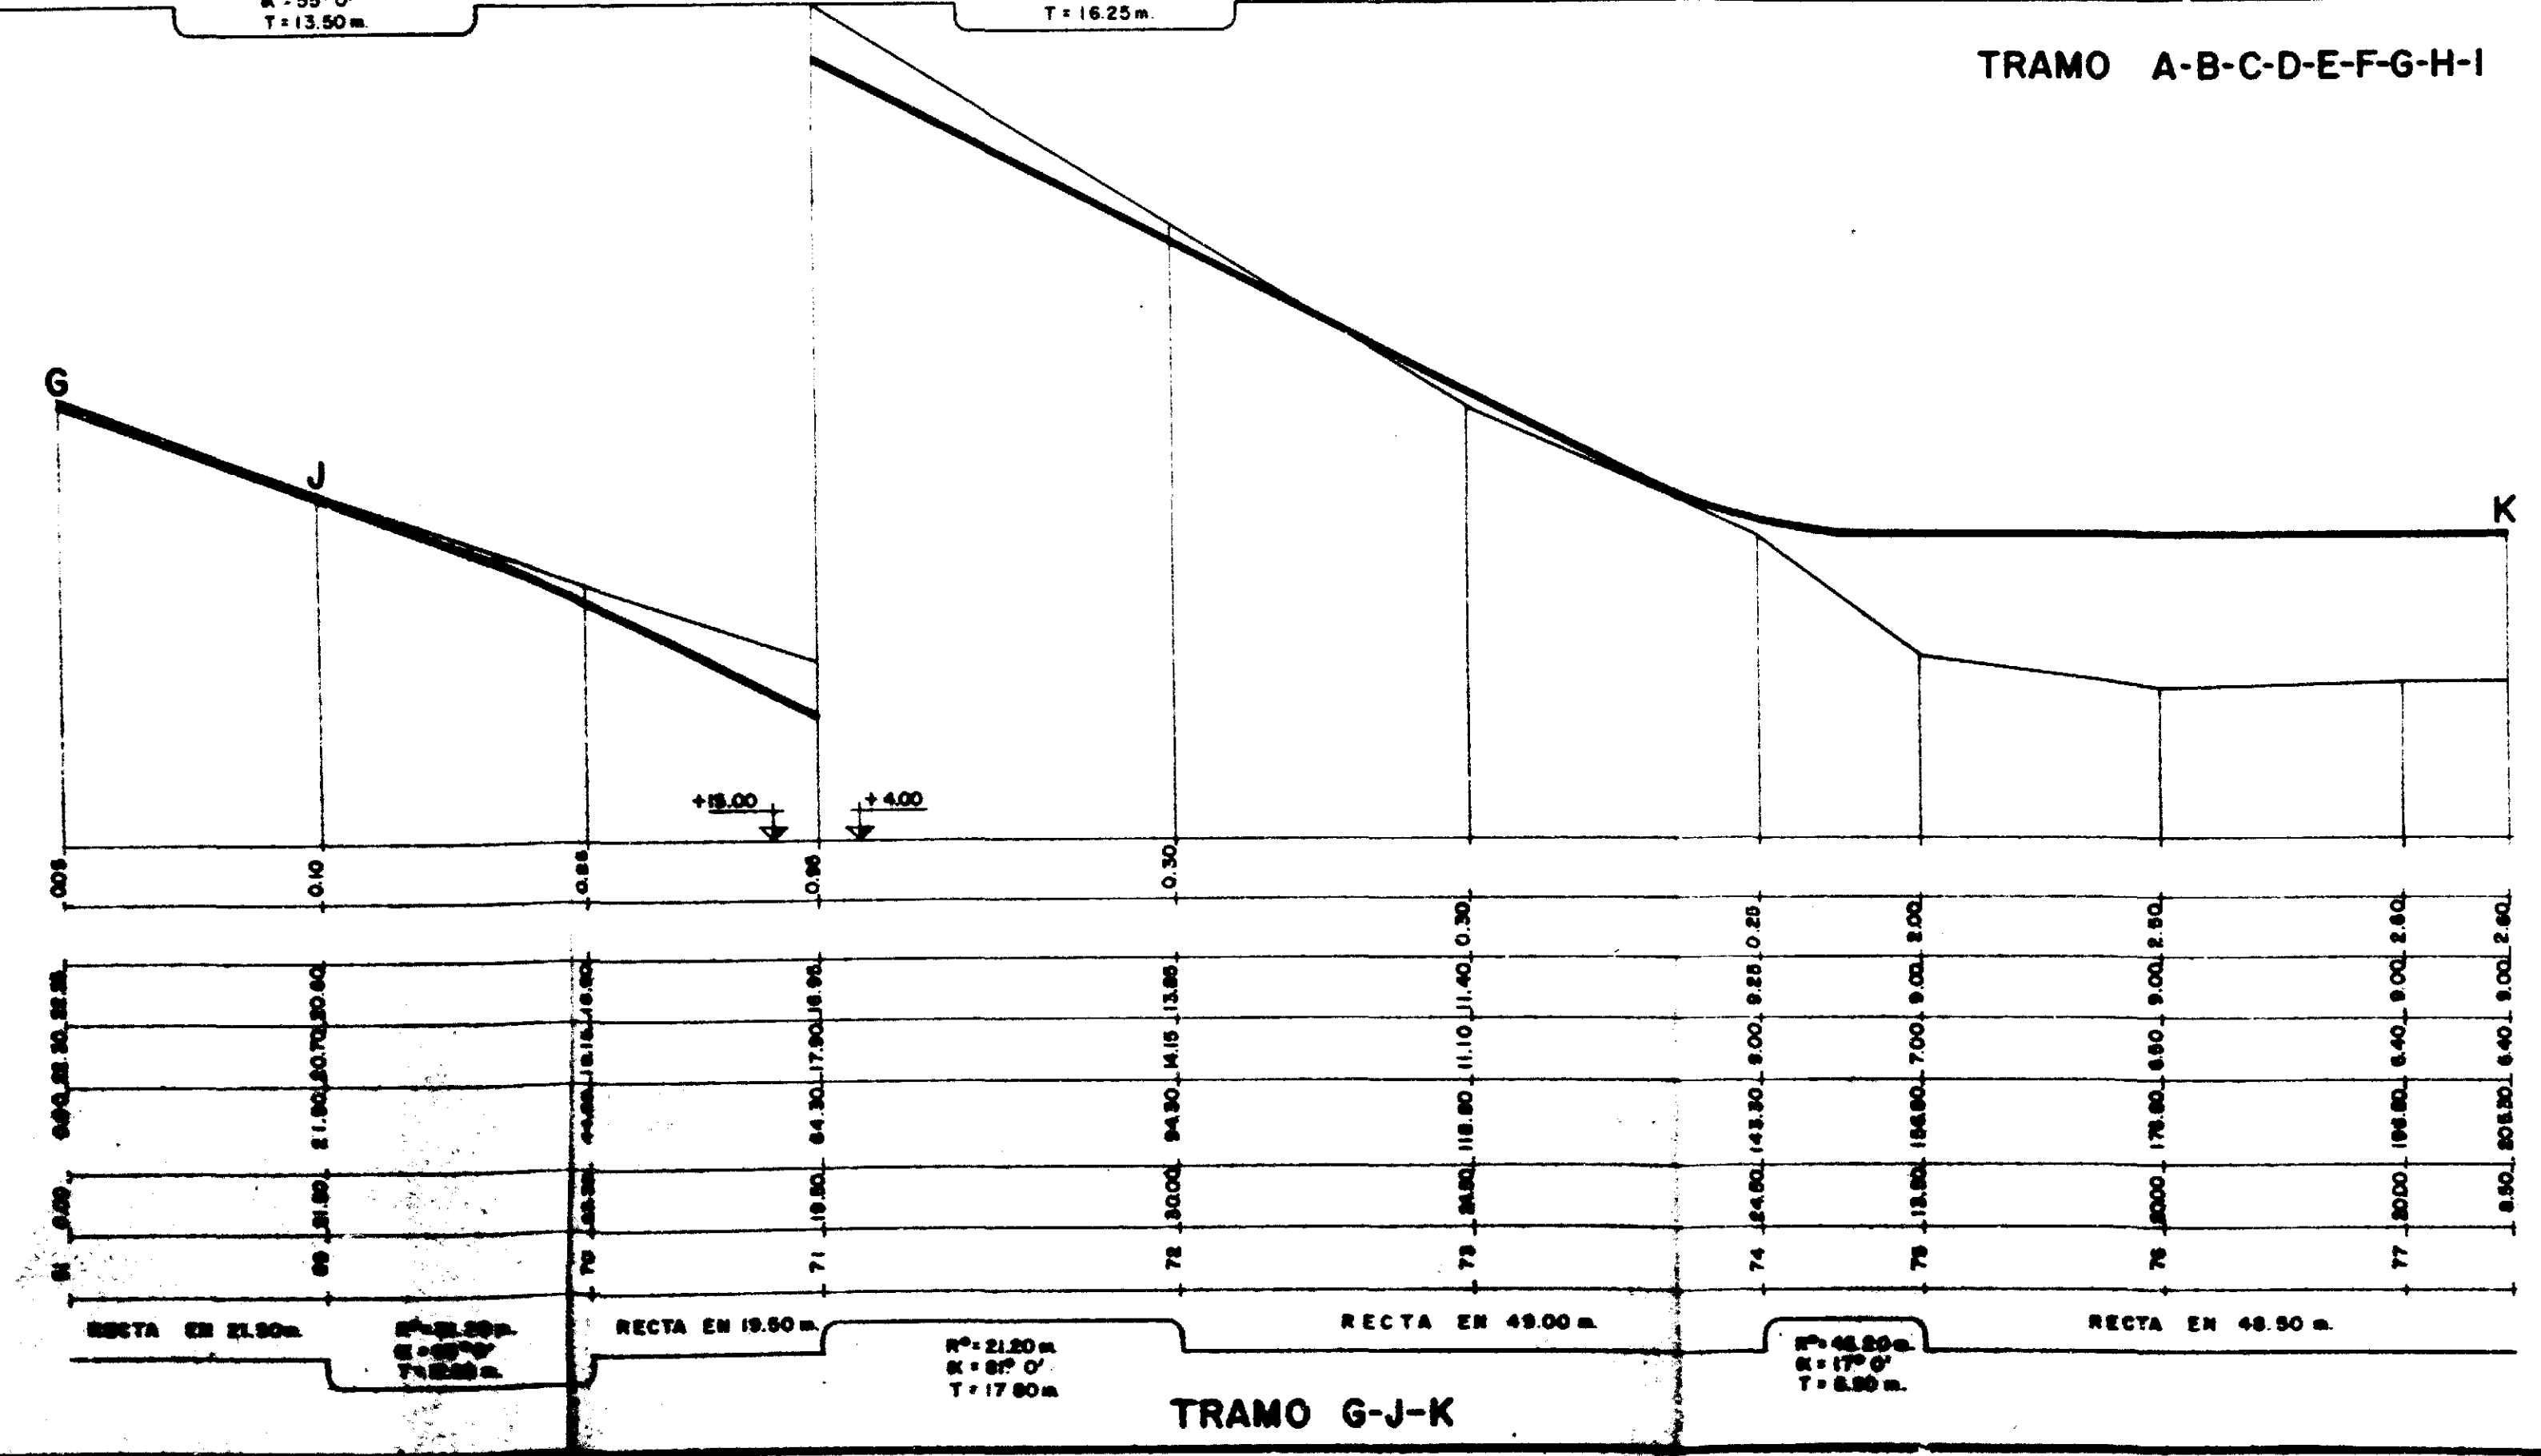
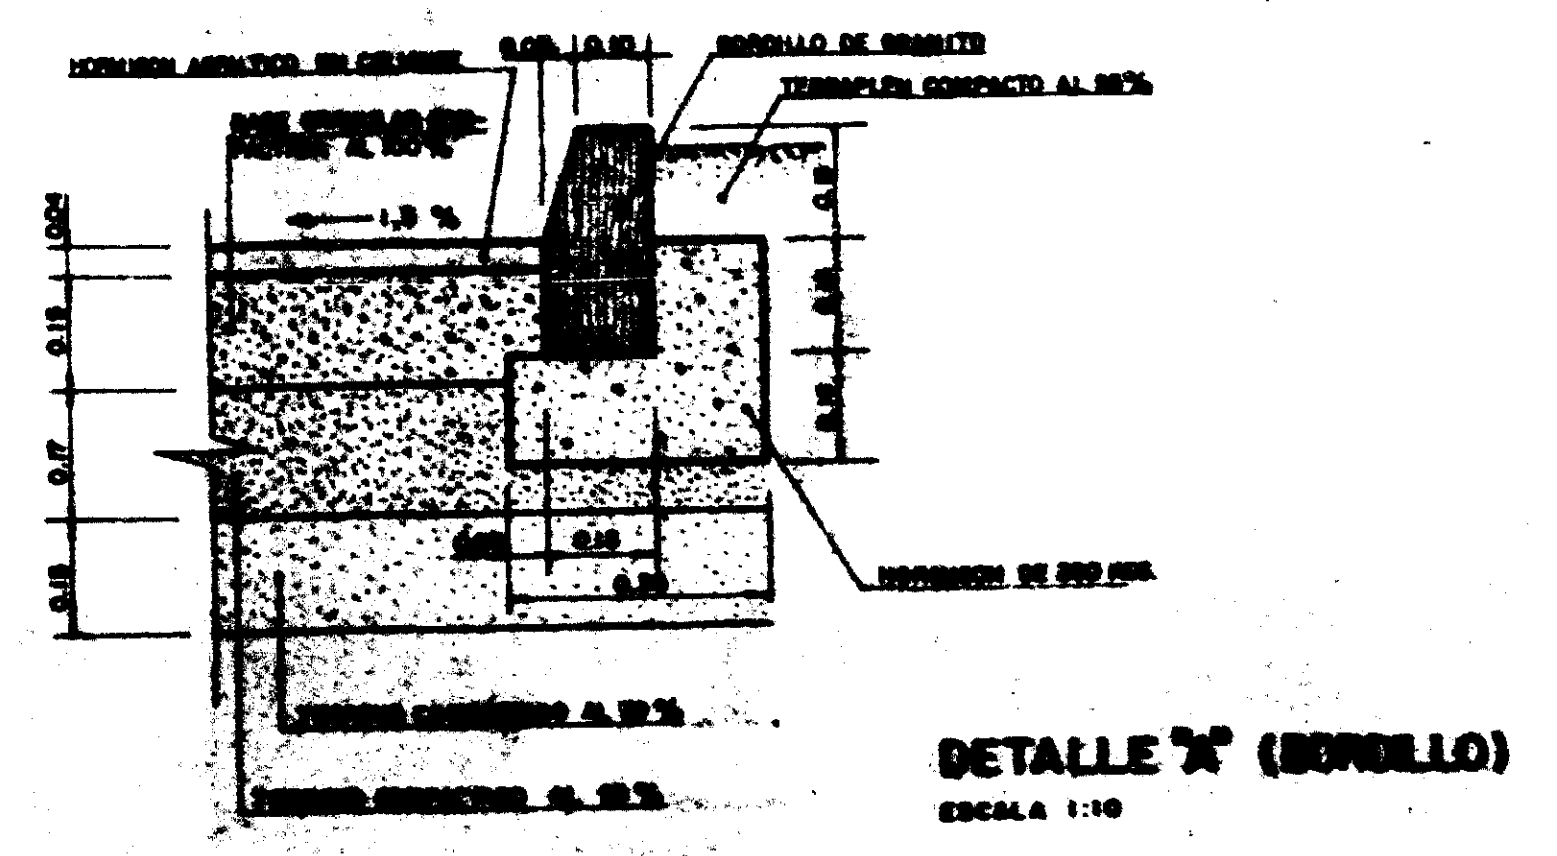


TRAMO A-B-C-D-E-F-G-H-I

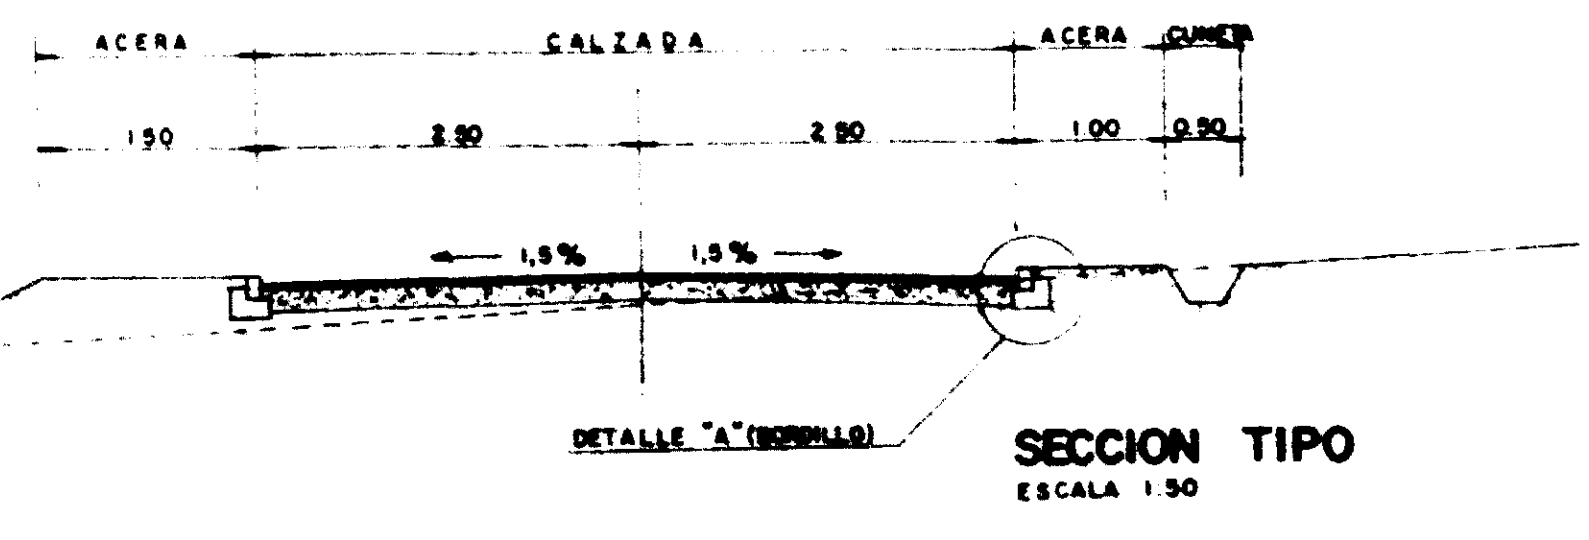

TRAMO G-J-K

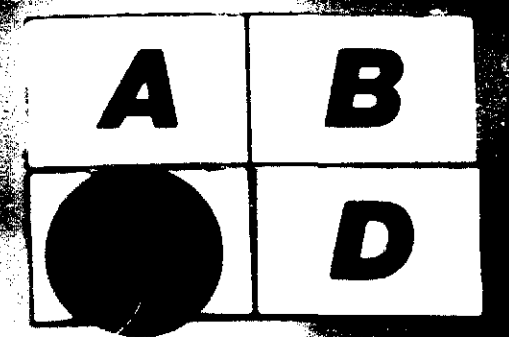

BALEARES
 SAN JOSE
 IBIZA