



Calle E

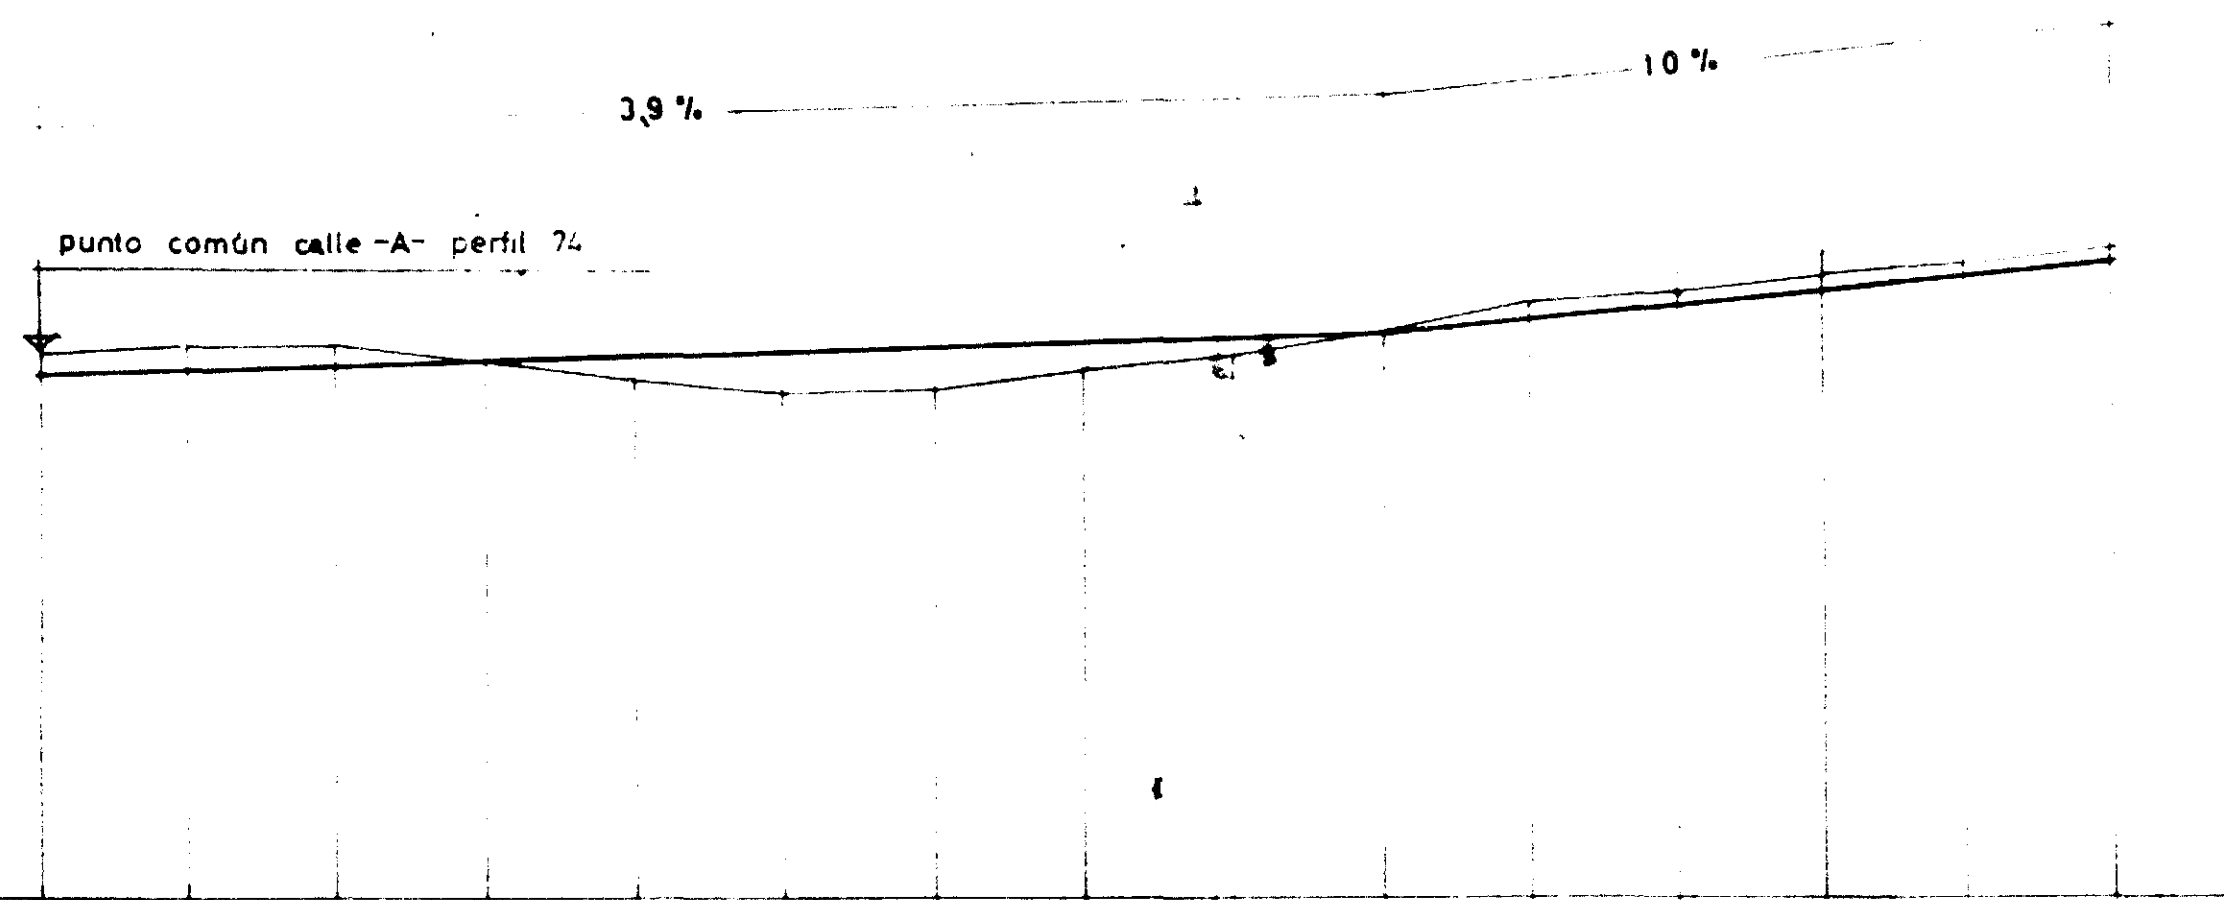

PLANO DE COMPARACION 0,00		128	129	130	131	132	133	134	135	136	137	138	139	140	141	142
PERFILES TRANSVERSALES																
DISTANCIAS	PARCIALES	0	20	20	20	20	20	20	20	20	20	20	20	20	20	20
	AL ORIGEN	0	20	40	60	80	100	120	140	160	180	200	220	240	260	280
ALTURAS	TERRENO	70,5	73,5	73,8	71,5	69,0	67,5	67,0	70,5	70,0	76,0	80,0	81,0	83,5	85,0	87,0
	RASANTE	69,0	69,8	70,4	71,3	72,0	72,5	73,0	74,30	75,10	76,0	76,0	80,0	82,0	84,0	86,0
	DESMONTE	3,5	3,7	3,4	2,2											
COTAS	TERRAPLEN					4,0	5,35	4,6	3,9	2,9			1,5	1,5	1,0	1,0

Calle C

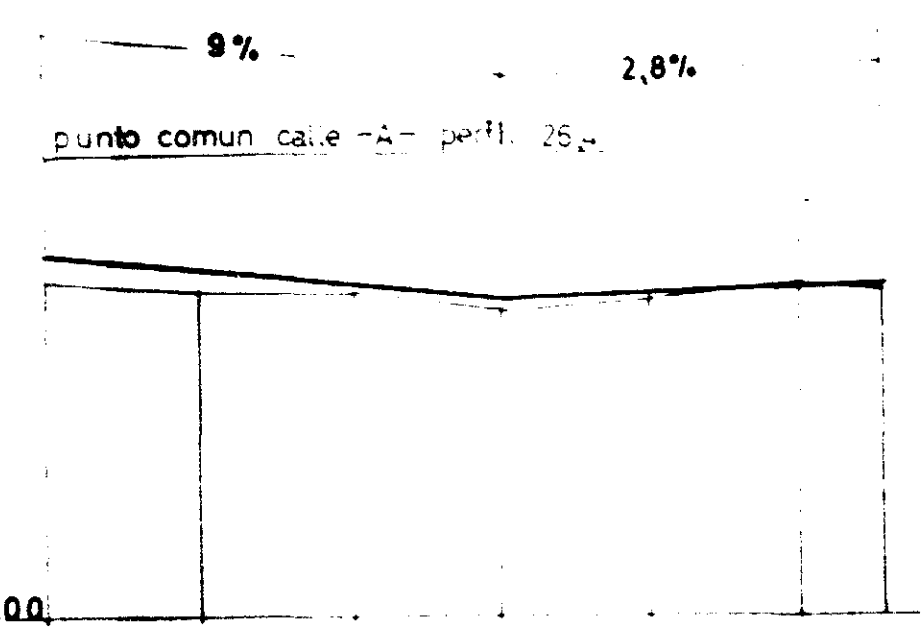

PLANO DE COMPARACION 0,00		143	144	145	146	147	148	149
PERFILES TRANSVERSALES								
DISTANCIAS	PARCIALES	0	20	20	20	20	20	20
	AL ORIGEN	0	20	40	60	80	100	110
ALTURAS	TERRENO	43,0	43,0	43,0	41,0	41,0	43,0	44,0
	RASANTE	43,0	46,0	47,0	48,0	48,0	43,0	44,0
	DESMONTE						0,70	
COTAS	TERRAPLEN	3,5	3,0	1,0	1,0	1,0	1,10	

B

BALEARES

AN JOSE

IBIZA  
740 26-2-69  
CON.